



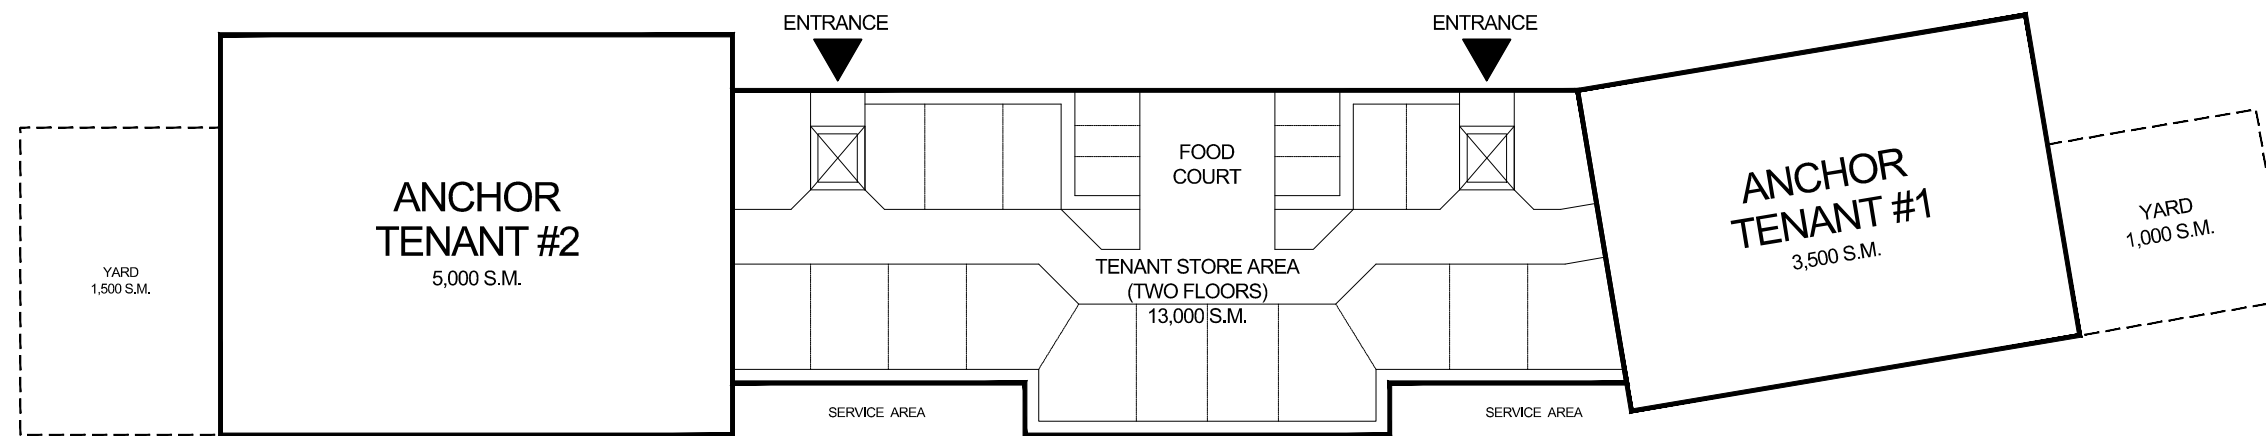

HIGHPOINT ENGINEERING, INC.

63 MAIN STREET, SUITE 6  
BRIDGEWATER, MA 02324

t (508) 659-0059  
www.highpointeng.com

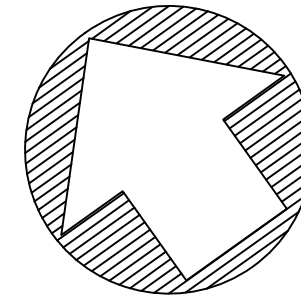

**KUMASI RETAIL CENTER  
PROPOSED SITE PLAN**

DR. OSEI TUFFOUR BYPASS  
KUMASI, GHANA



OWNER/APPLICANT: BGI LLC

ISSUE DATE:  
APRIL 08, 2013

PROJECT NUMBER:  
13035

SHEET TITLE:

**PLAN OF  
BUILDING AREA**

SHEET NUMBER:

**LE003**

PROJECT TABULATION	
Tenant Store Area	13,000 S.M.
Anchor Tenant #1	3,500 S.M.
Anchor Tenant #2	5,000 S.M.

